


01 HOUSE 1 - ground floor plan
1:50 @ A1

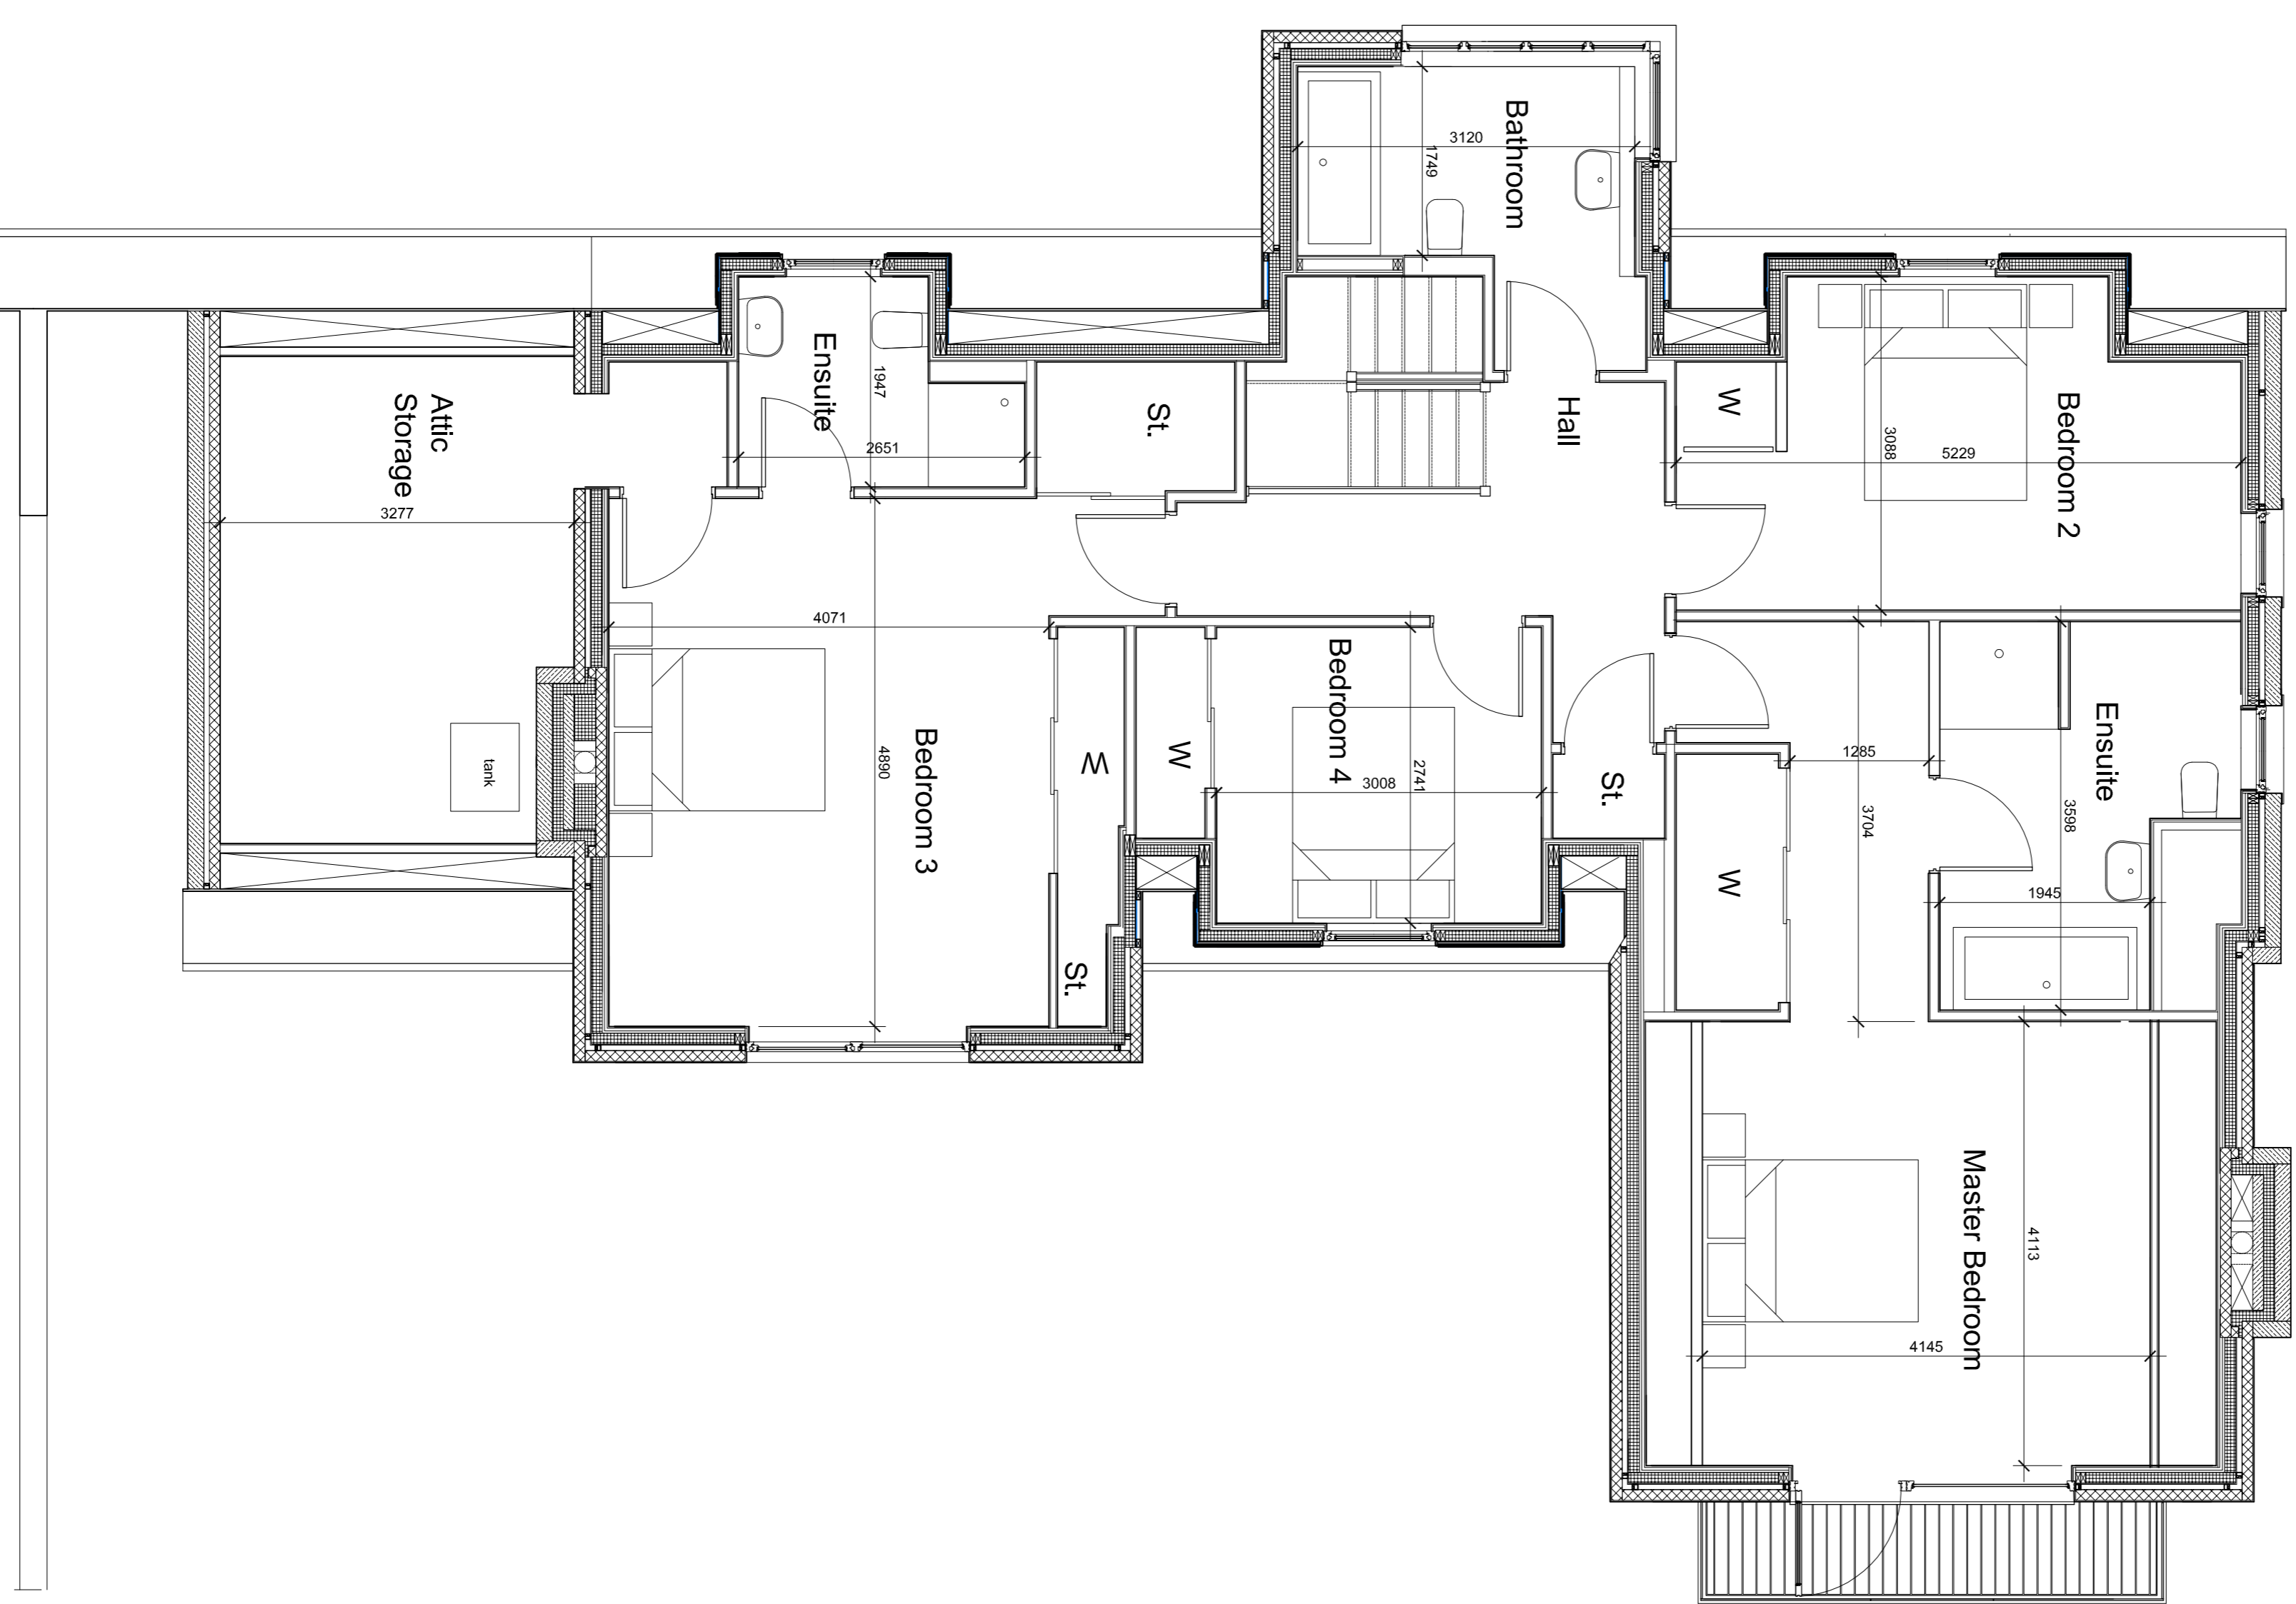

02 House 1 - first floor plan
1:50 @ A1

A. 18.11.14 SA

Rendered rooms only
F200 render
F200 plaster of paris
Dining room and kitchen
floor in zone 1
Change window revealed
external door omitted window added

Rendered
BUILDING WARRANT

Client
Slag Systems (Glasgow) Ltd.

Project
Pillie Farm
Near Aberfeldy
Perthshire E268929 N748678

Title
HOUSE 1 - FLOOR PLANS

Scale Size Date Drawn Checked
1:50 A1 31.05.2014 SA SA

Architecture
Allison Architecture
41 Millrigg
Glasgow G1 7NS
t: 0143 814 816
www.allisonarchitecture.co.uk

Project No. Drawing No. Rev.
14013 01-001 A