
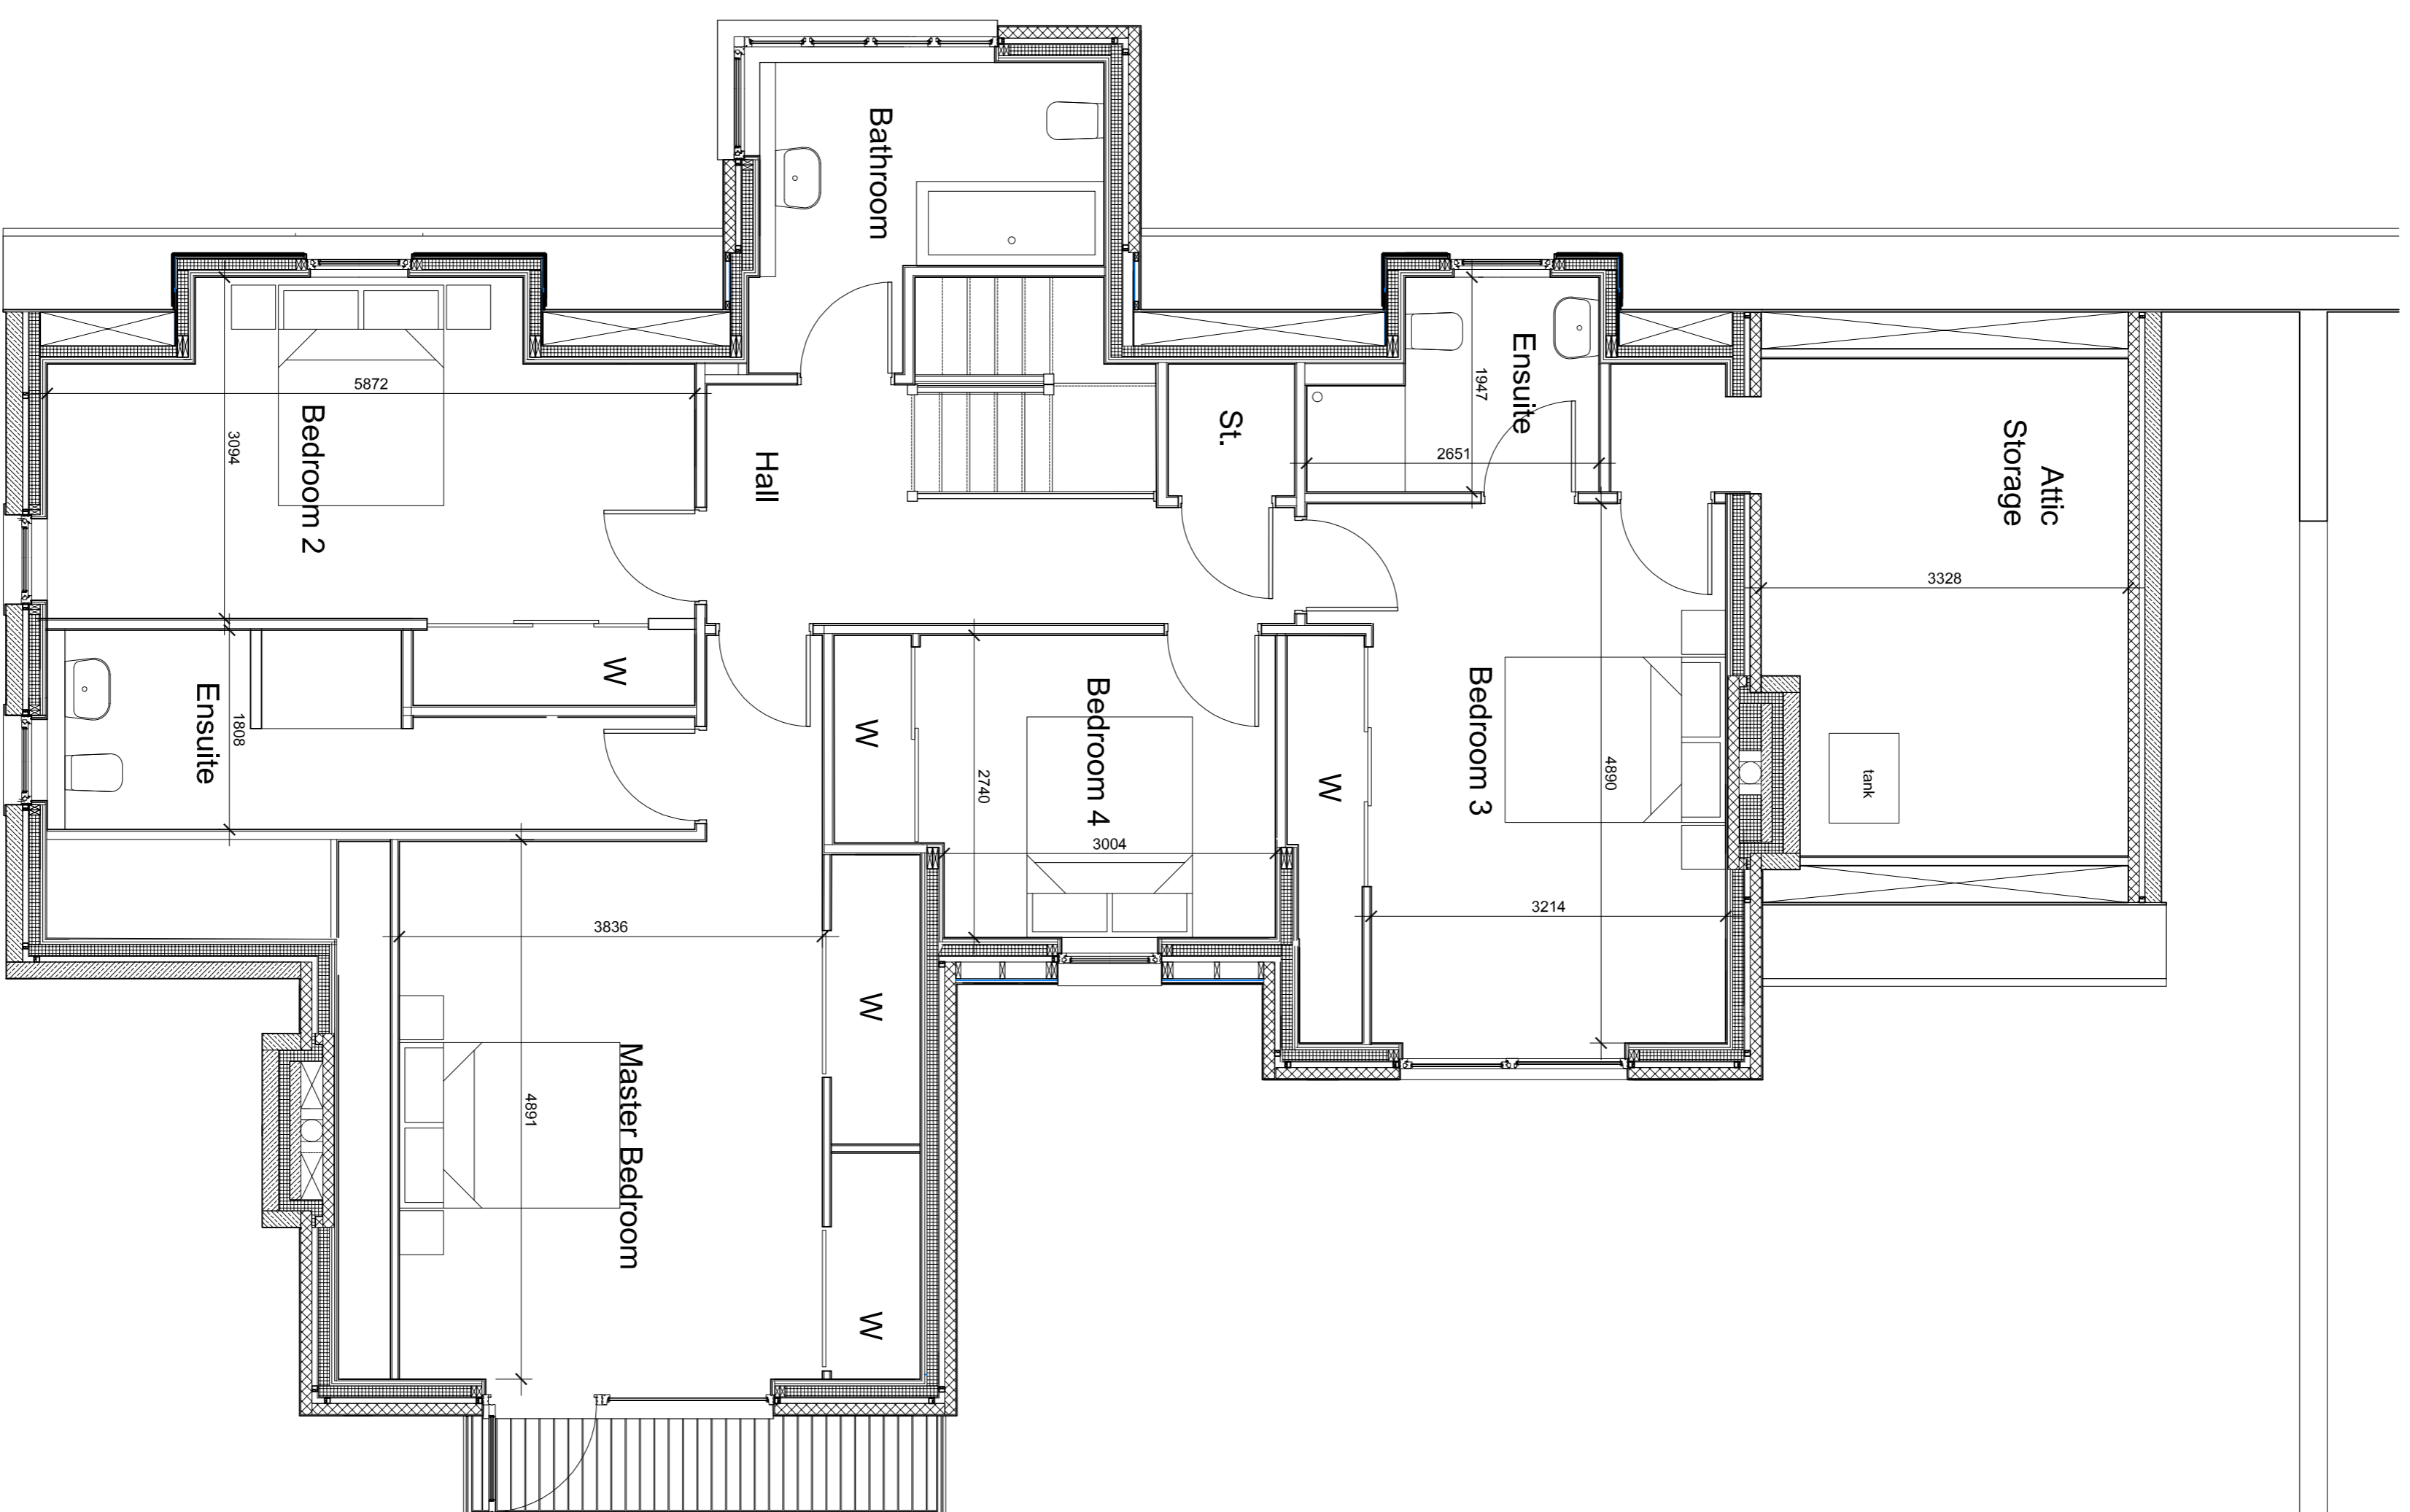


Key Plan

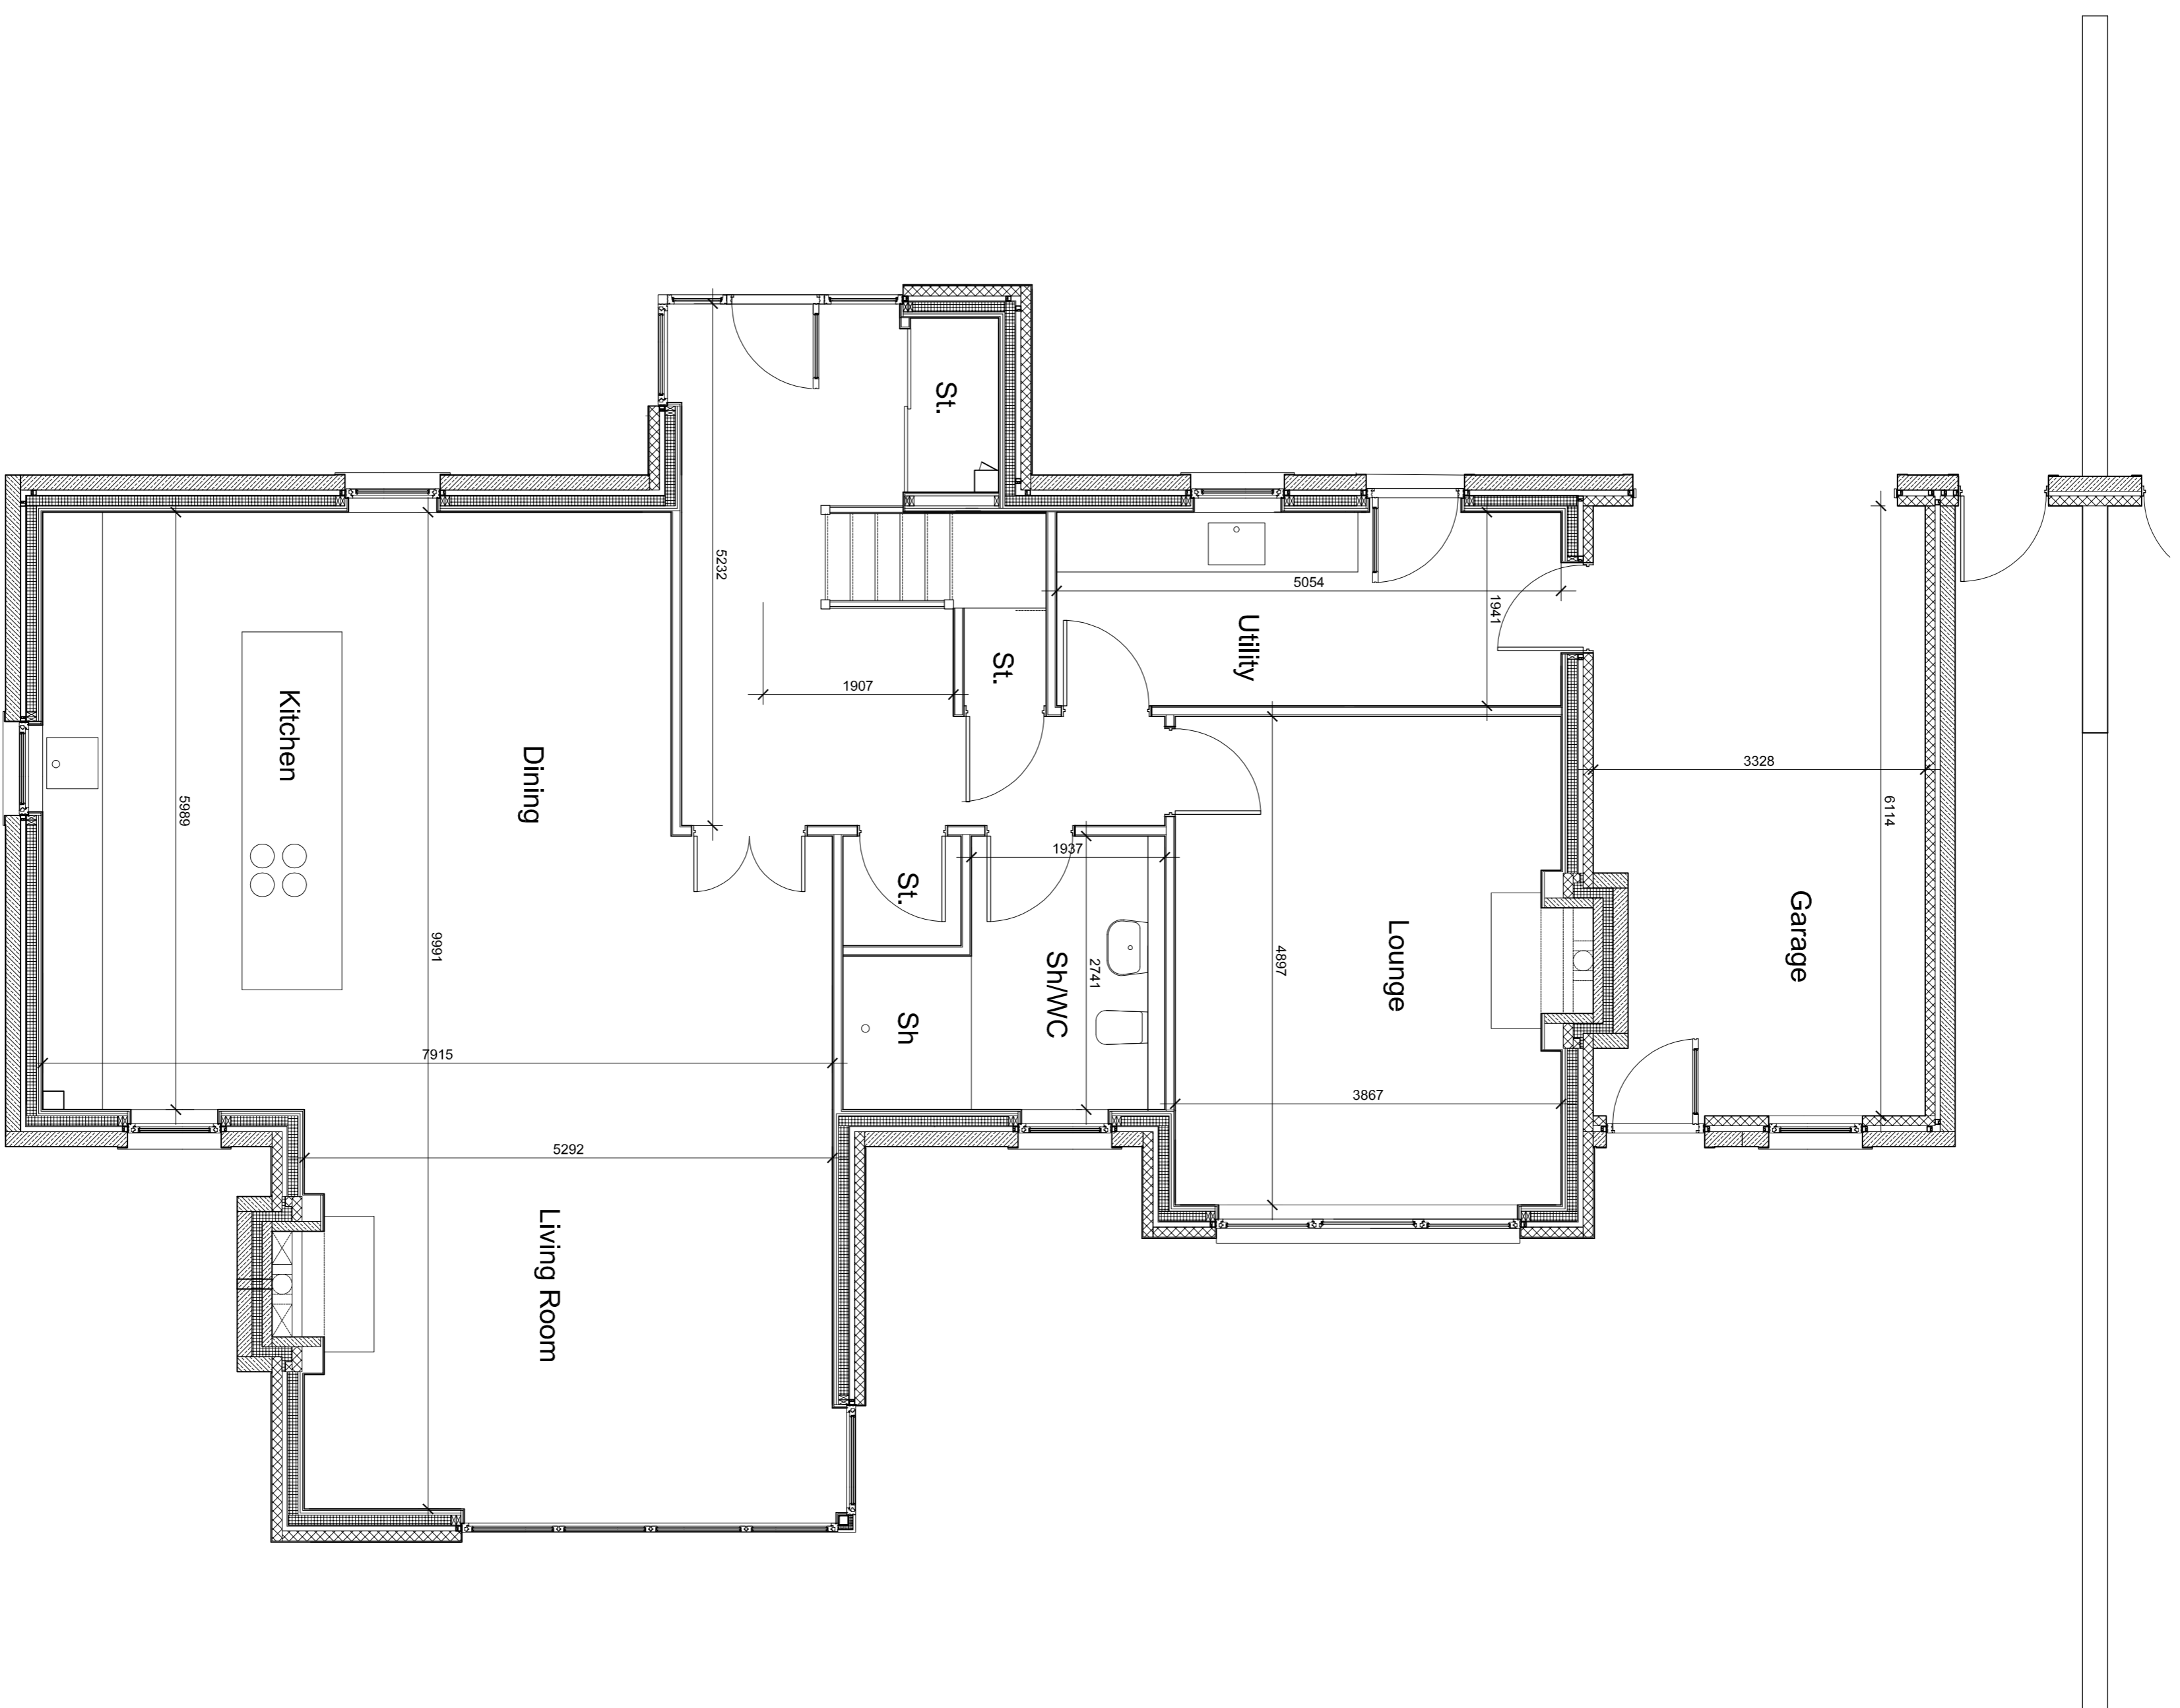

A 18.11.14 SA

1:50 @ A1

HOUSE 2 - FLOOR PLANS

Client
 Slag Systems (Glasgow) Ltd.

Project
 Piffie Farm
 Near Aberfeldy
 Perthshire E268929 N748678

Title
 HOUSE 2 - FLOOR PLANS

Scale 1:50
Size A1
Date 31.05.2014
Drawn SA
Checked SA

Allison Architecture
 1-44 0141 410 006
 41-43 High Street
 Glasgow G1 7JG
 www.allisonarch.co.uk

Project No. 14013
Drawing No. 01-002
Rev. A